



FILE NAME: c:\pwork\img\sfw01\proj\baugh\vd071336\Board20-SR15\FocusAreaProj\ec tMap\_Nov2017.dgn  
PLOTED: 11/6/2017 8:26:48 PM

PRELIMINARY  
NOVEMBER 2017

- LEGEND**
- FOCUS AREA BOUNDARY
  - PROPERTY LINES
  - ORIGINAL ALIGNMENT
  - WESTERN ALTERNATIVE
  - CENTRAL ALTERNATIVE
  - EASTERN ALTERNATIVE

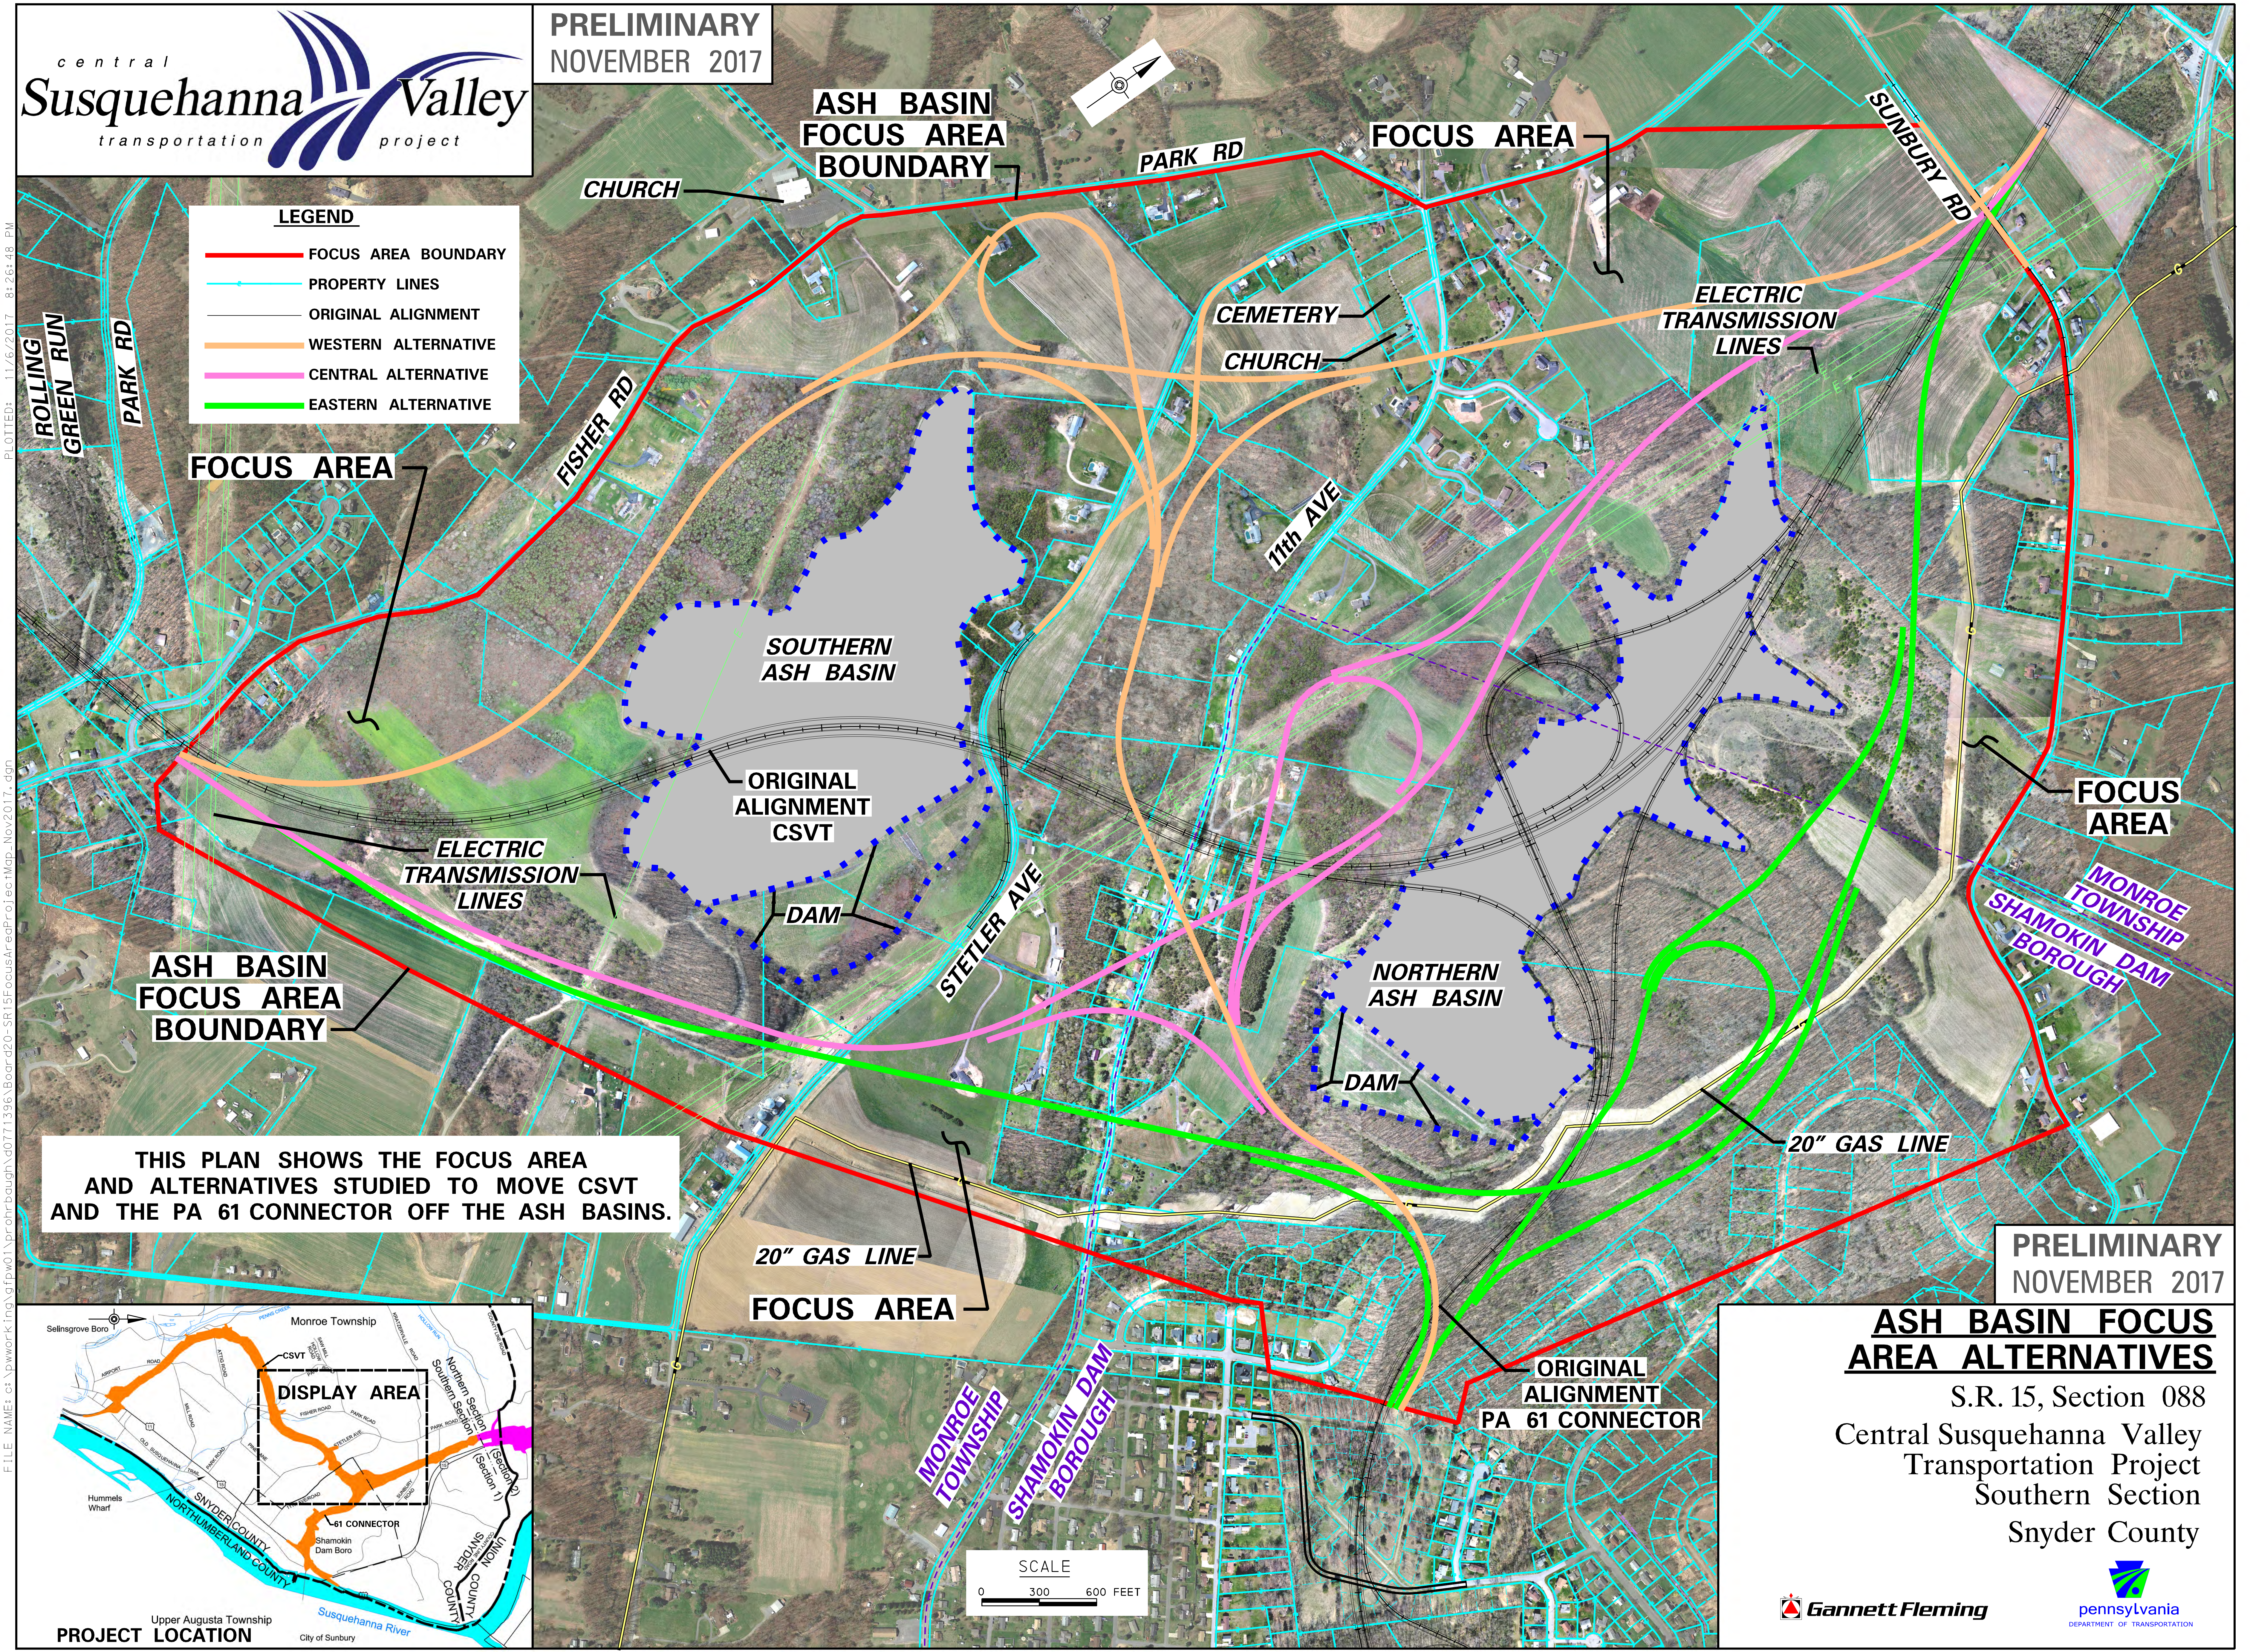

THIS PLAN SHOWS THE FOCUS AREA  
AND ALTERNATIVES STUDIED TO MOVE CSVT  
AND THE PA 61 CONNECTOR OFF THE ASH BASINS.

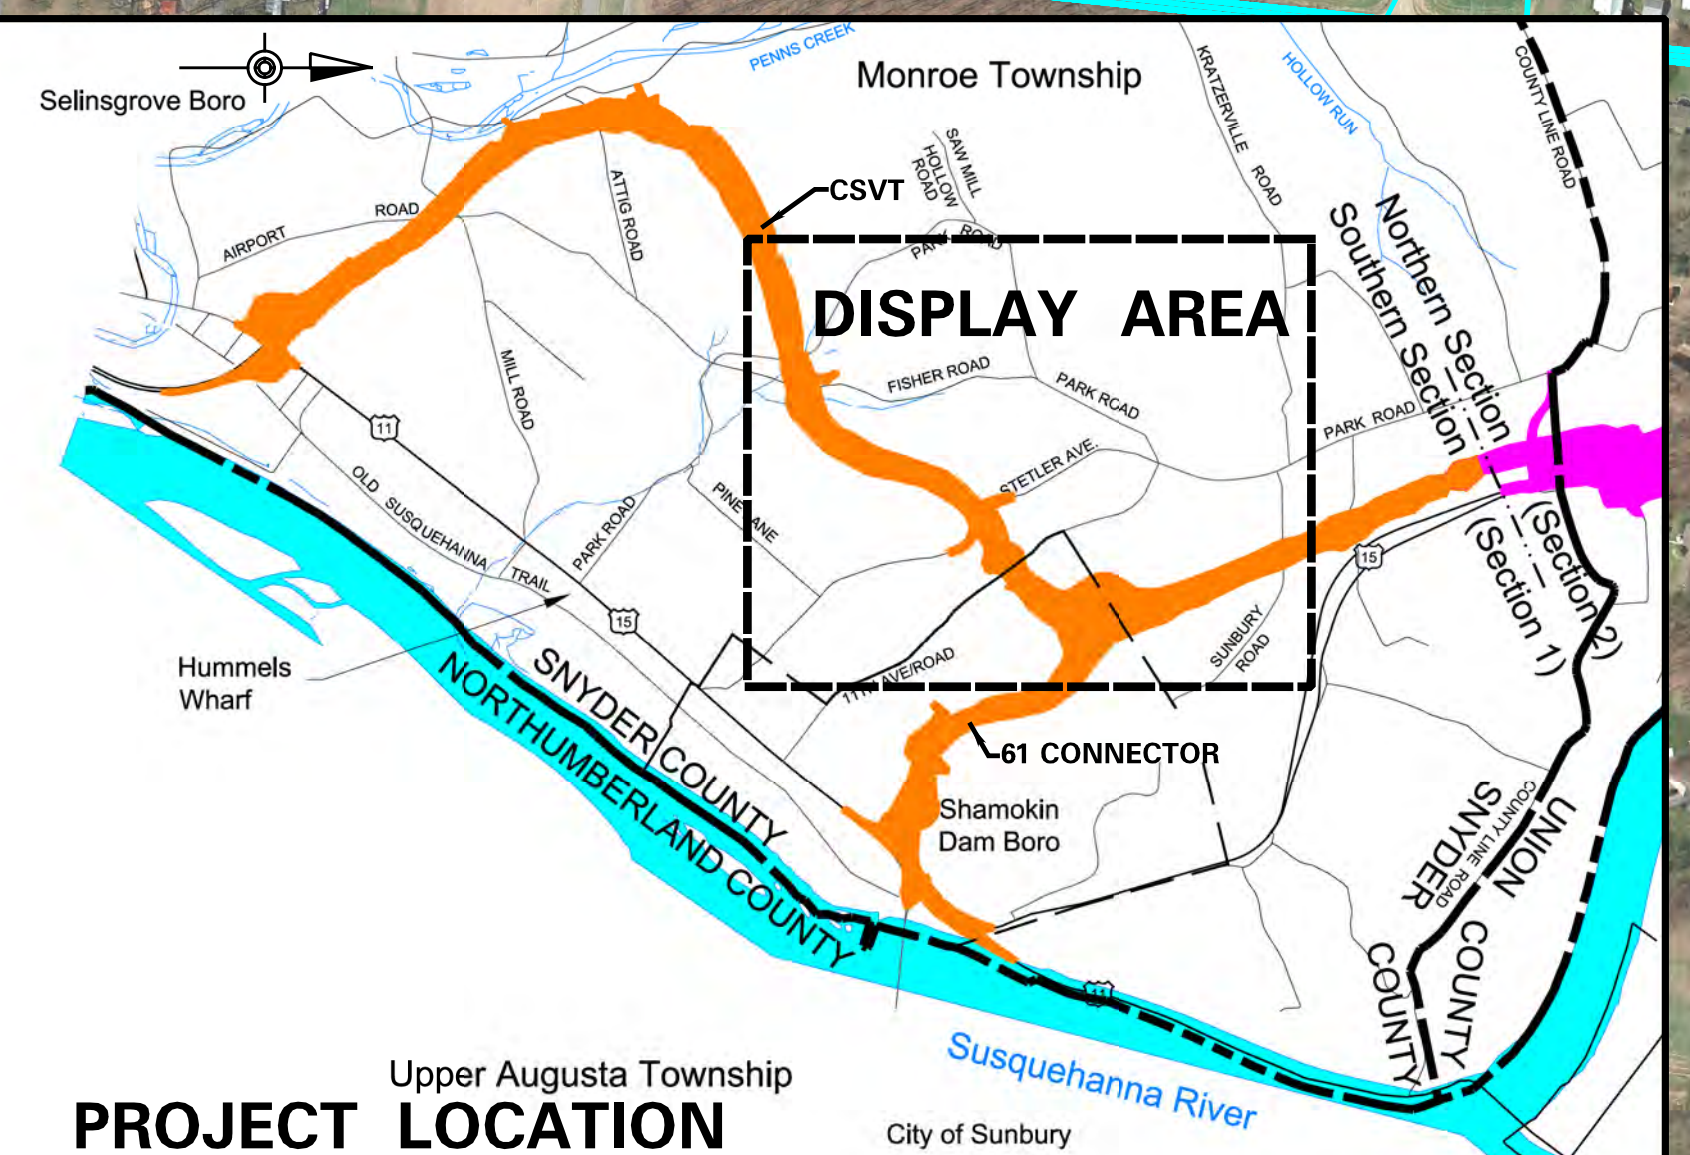

PRELIMINARY  
NOVEMBER 2017

**ASH BASIN FOCUS  
AREA ALTERNATIVES**

S.R. 15, Section 088  
Central Susquehanna Valley  
Transportation Project  
Southern Section  
Snyder County