


**LEGEND**

- FOCUS AREA BOUNDARY
- PROPERTY LINES
- ORIGINAL ALIGNMENT
- WESTERN ALTERNATIVE
- CENTRAL ALTERNATIVE
- EASTERN ALTERNATIVE

FILE NAME: c:\pwworking\gfpw01\back\d0699254\Board\_07 - SR 15 Focus Area Project Map May 2017.dgn  
 PLOTTED: 5/15/2017 9:49:46 AM

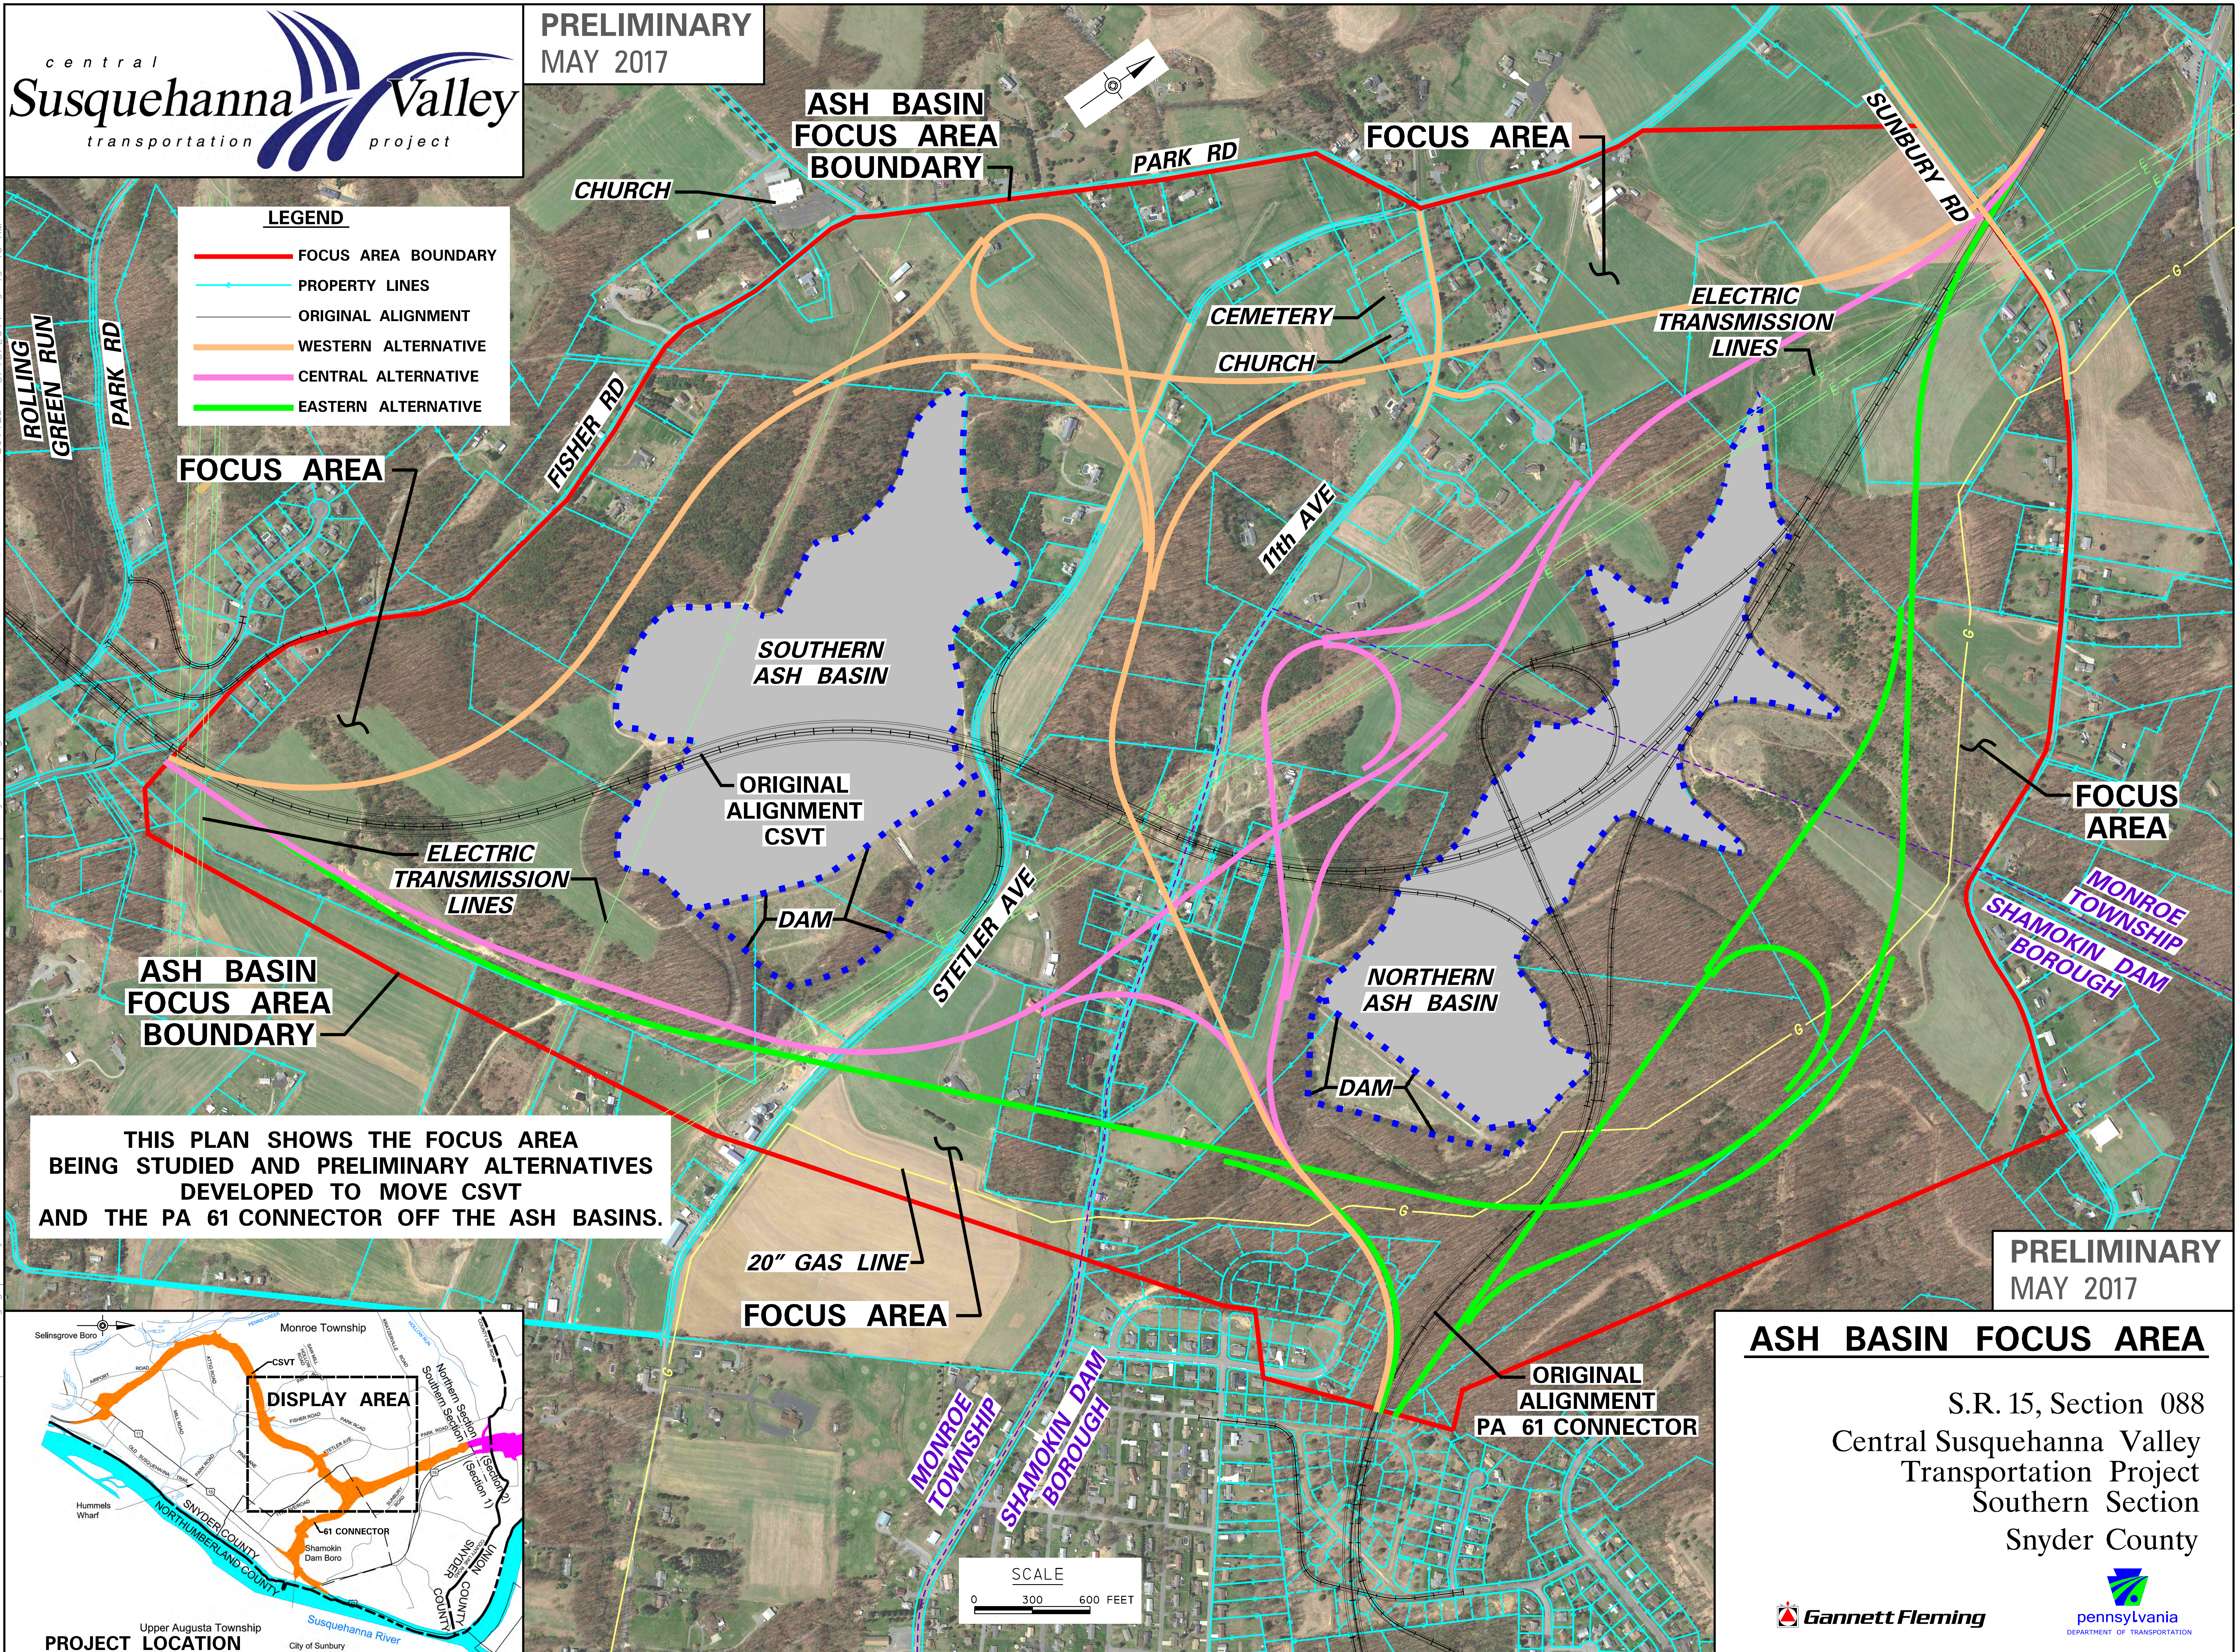

THIS PLAN SHOWS THE FOCUS AREA BEING STUDIED AND PRELIMINARY ALTERNATIVES DEVELOPED TO MOVE CSVT AND THE PA 61 CONNECTOR OFF THE ASH BASINS.

**ASH BASIN FOCUS AREA**

S.R. 15, Section 088  
Central Susquehanna Valley  
Transportation Project  
Southern Section  
Snyder County

