




- LEGEND**
- FOCUS AREA BOUNDARY
 - PROPOSED ROADWAY
 - PROPOSED SHOULDER
 - STRUCTURE WORK
 - PROPOSED STRUCTURE
 - PROPOSED CUT
 - PROPOSED FILL
 - PROPERTY LINES
 - ANTICIPATED UTILITY EASEMENT
 - PROPOSED STORMWATER MANAGEMENT AREA (TEMPORARY OR PERMANENT)
 - APPROXIMATE AREA OF DISTURBANCE
 - EXISTING TRAFFIC SIGNAL
 - PROPOSED TRAFFIC SIGNAL

ASH BASIN FOCUS AREA BOUNDARY

FOCUS AREA

SEE INSERT "C"

CSVT SOUTHERN SECTION WITH PENNDOT RECOMMENDED ALTERNATIVE

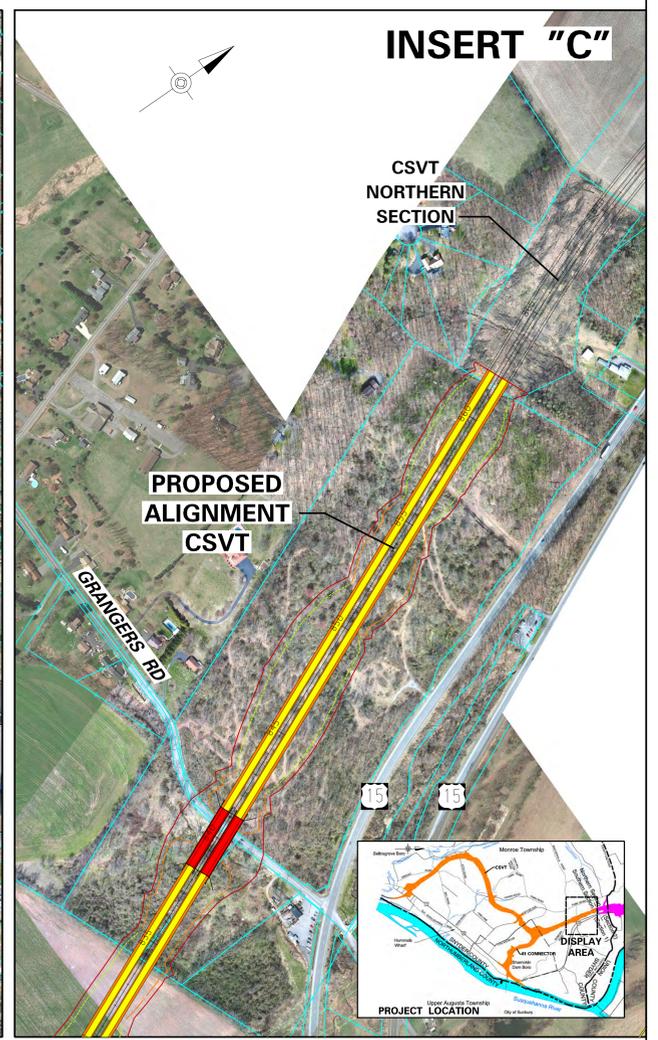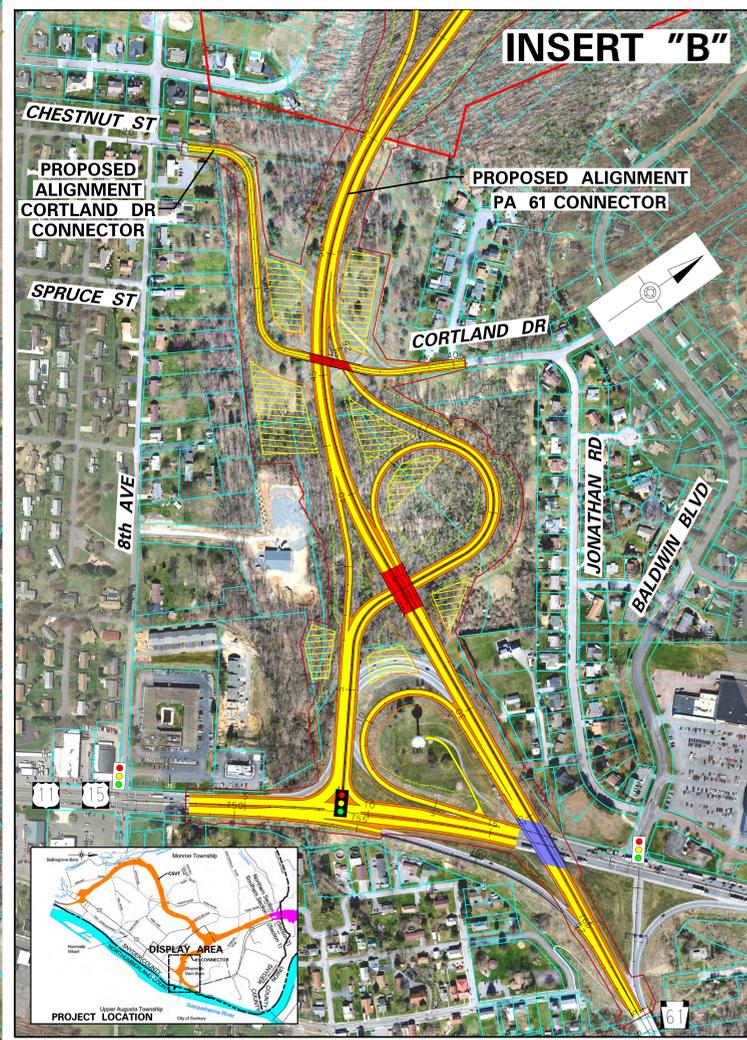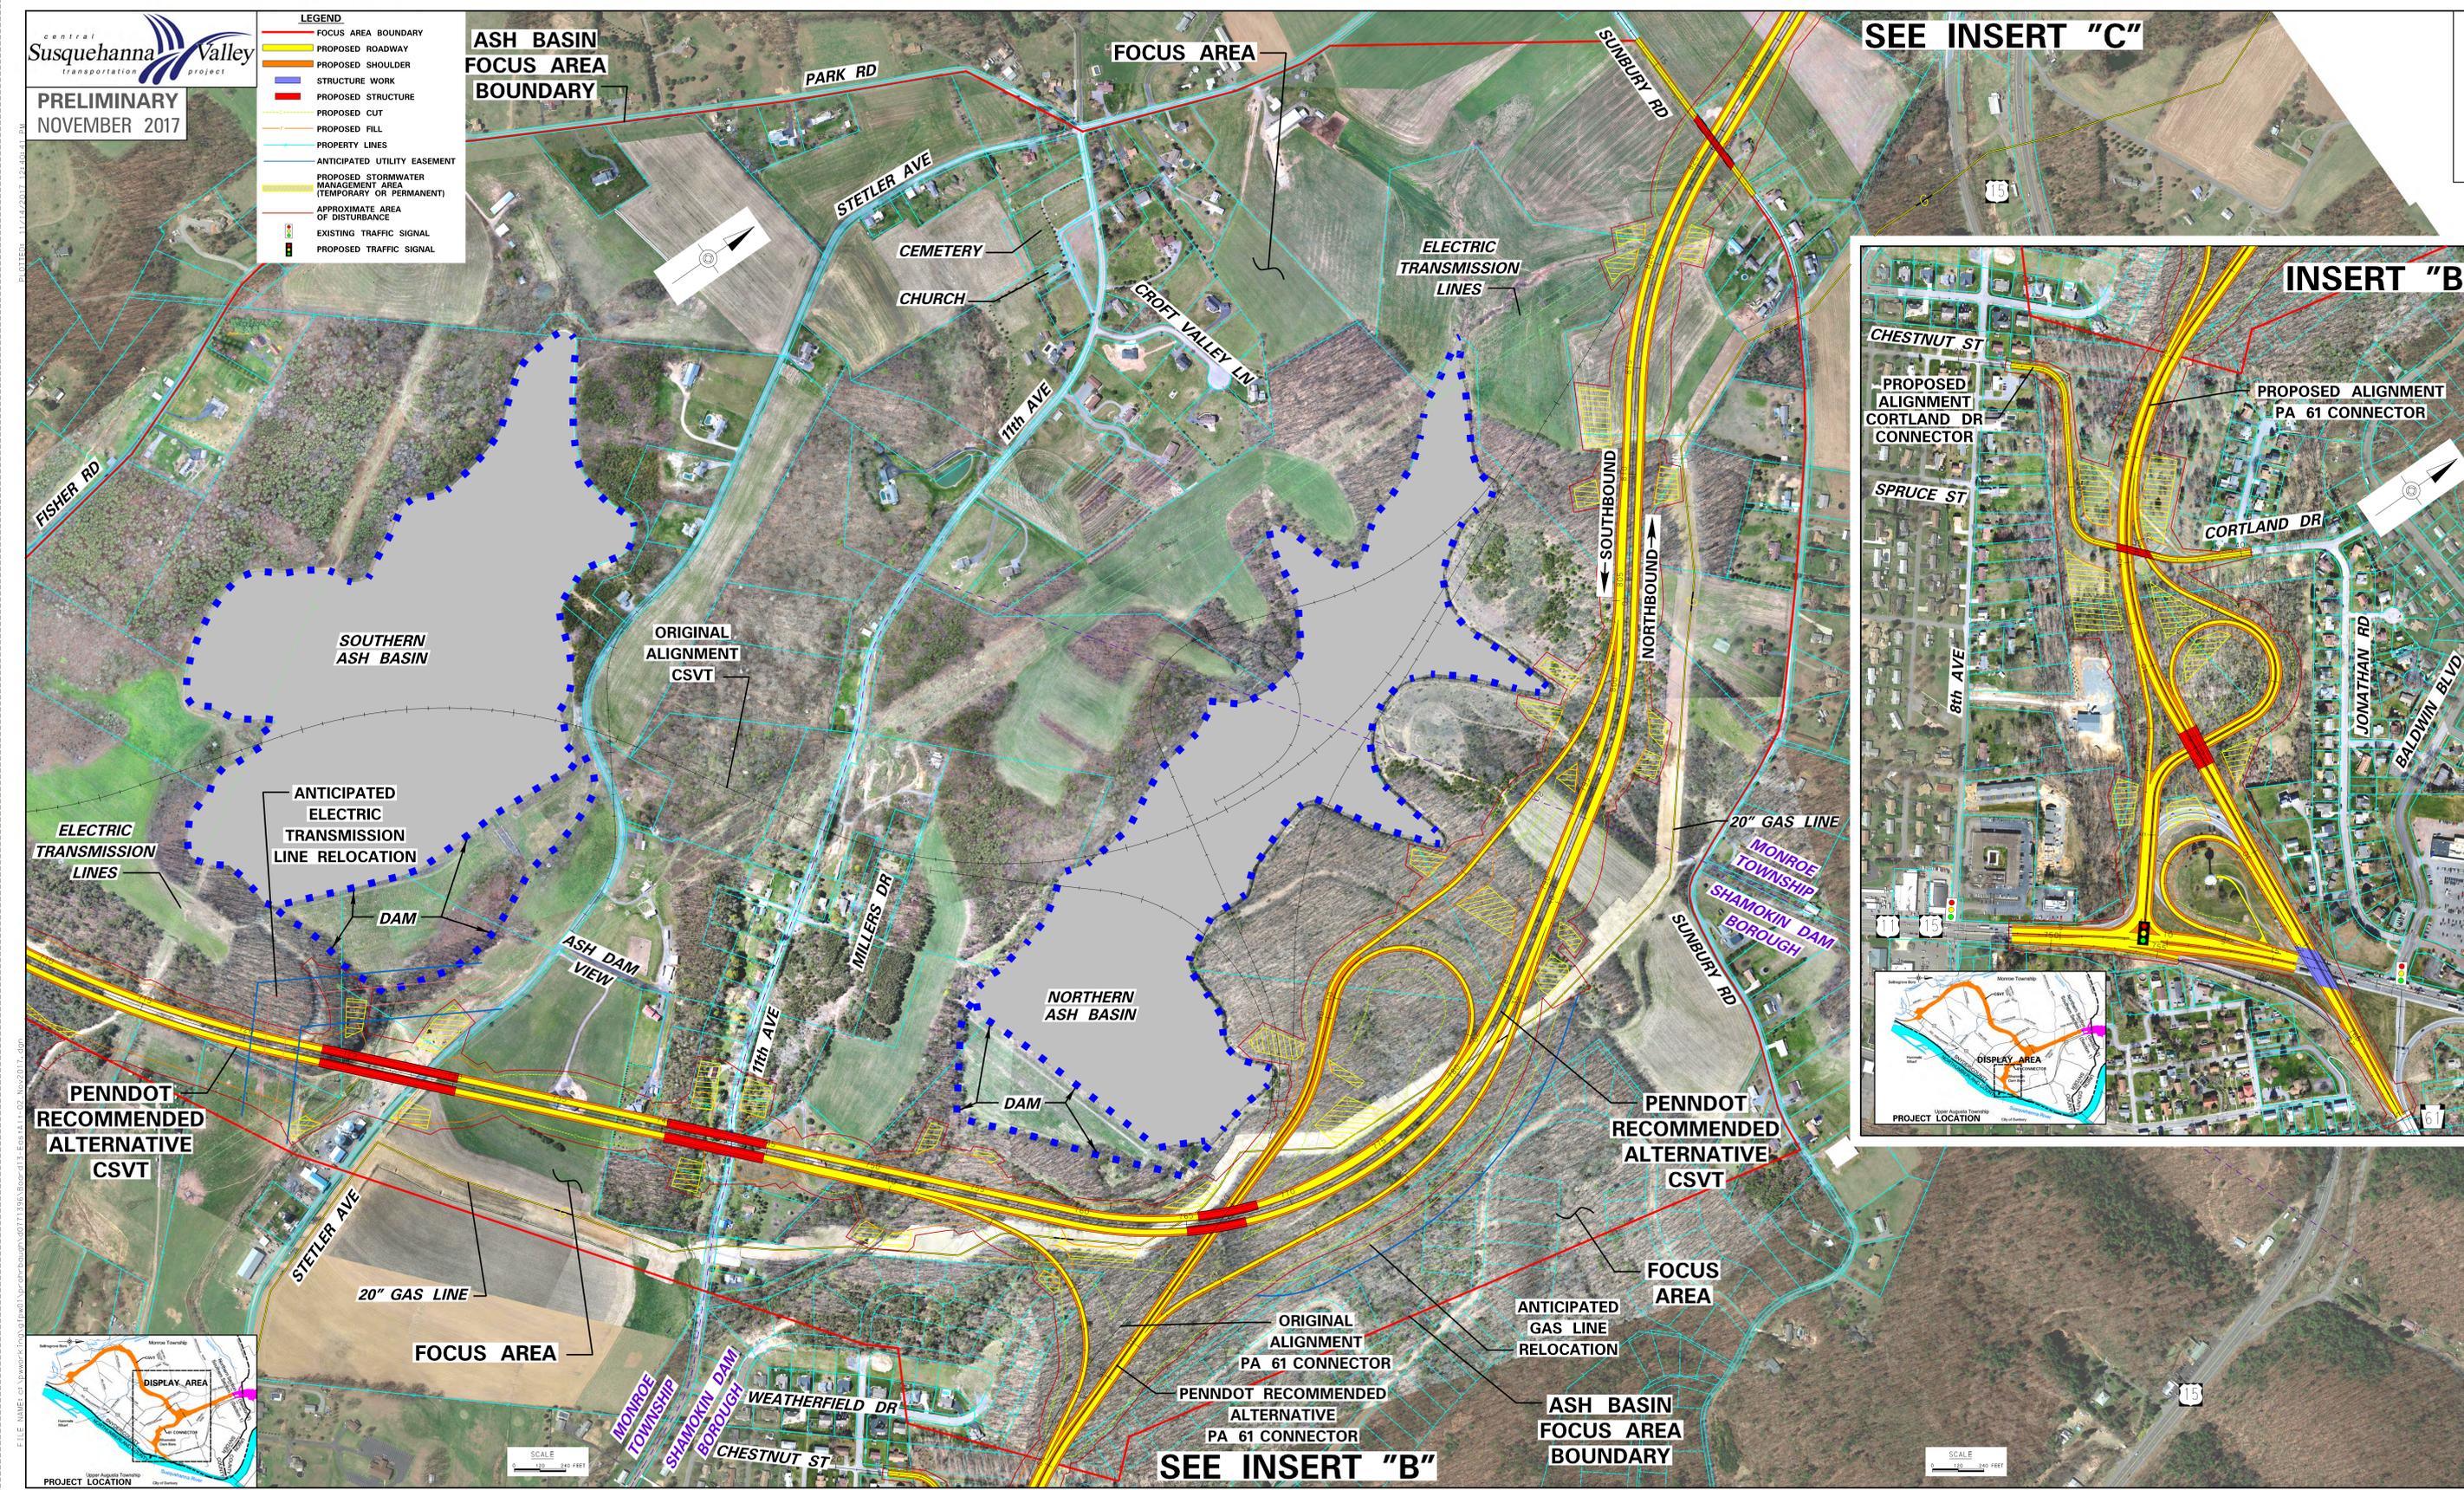

PENNDOT RECOMMENDED ALTERNATIVE CSVT

PENNDOT RECOMMENDED ALTERNATIVE CSVT

FOCUS AREA

FOCUS AREA

SEE INSERT "B"

ASH BASIN FOCUS AREA BOUNDARY

- LEGEND**
- FOCUS AREA BOUNDARY
 - PROPOSED ROADWAY
 - PROPOSED SHOULDER
 - STRUCTURE WORK
 - PROPOSED STRUCTURE
 - PROPOSED CUT
 - PROPOSED FILL
 - PROPERTY LINES
 - ANTICIPATED UTILITY EASEMENT
 - PROPOSED STORMWATER MANAGEMENT AREA (TEMPORARY OR PERMANENT)
 - APPROXIMATE AREA OF DISTURBANCE
 - EXISTING TRAFFIC SIGNAL
 - PROPOSED TRAFFIC SIGNAL

CSVT SOUTHERN SECTION WITH PENNDOT RECOMMENDED ALTERNATIVE

S.R. 15, Section 088
Central Susquehanna Valley
Transportation Project
Southern Section
Snyder County