
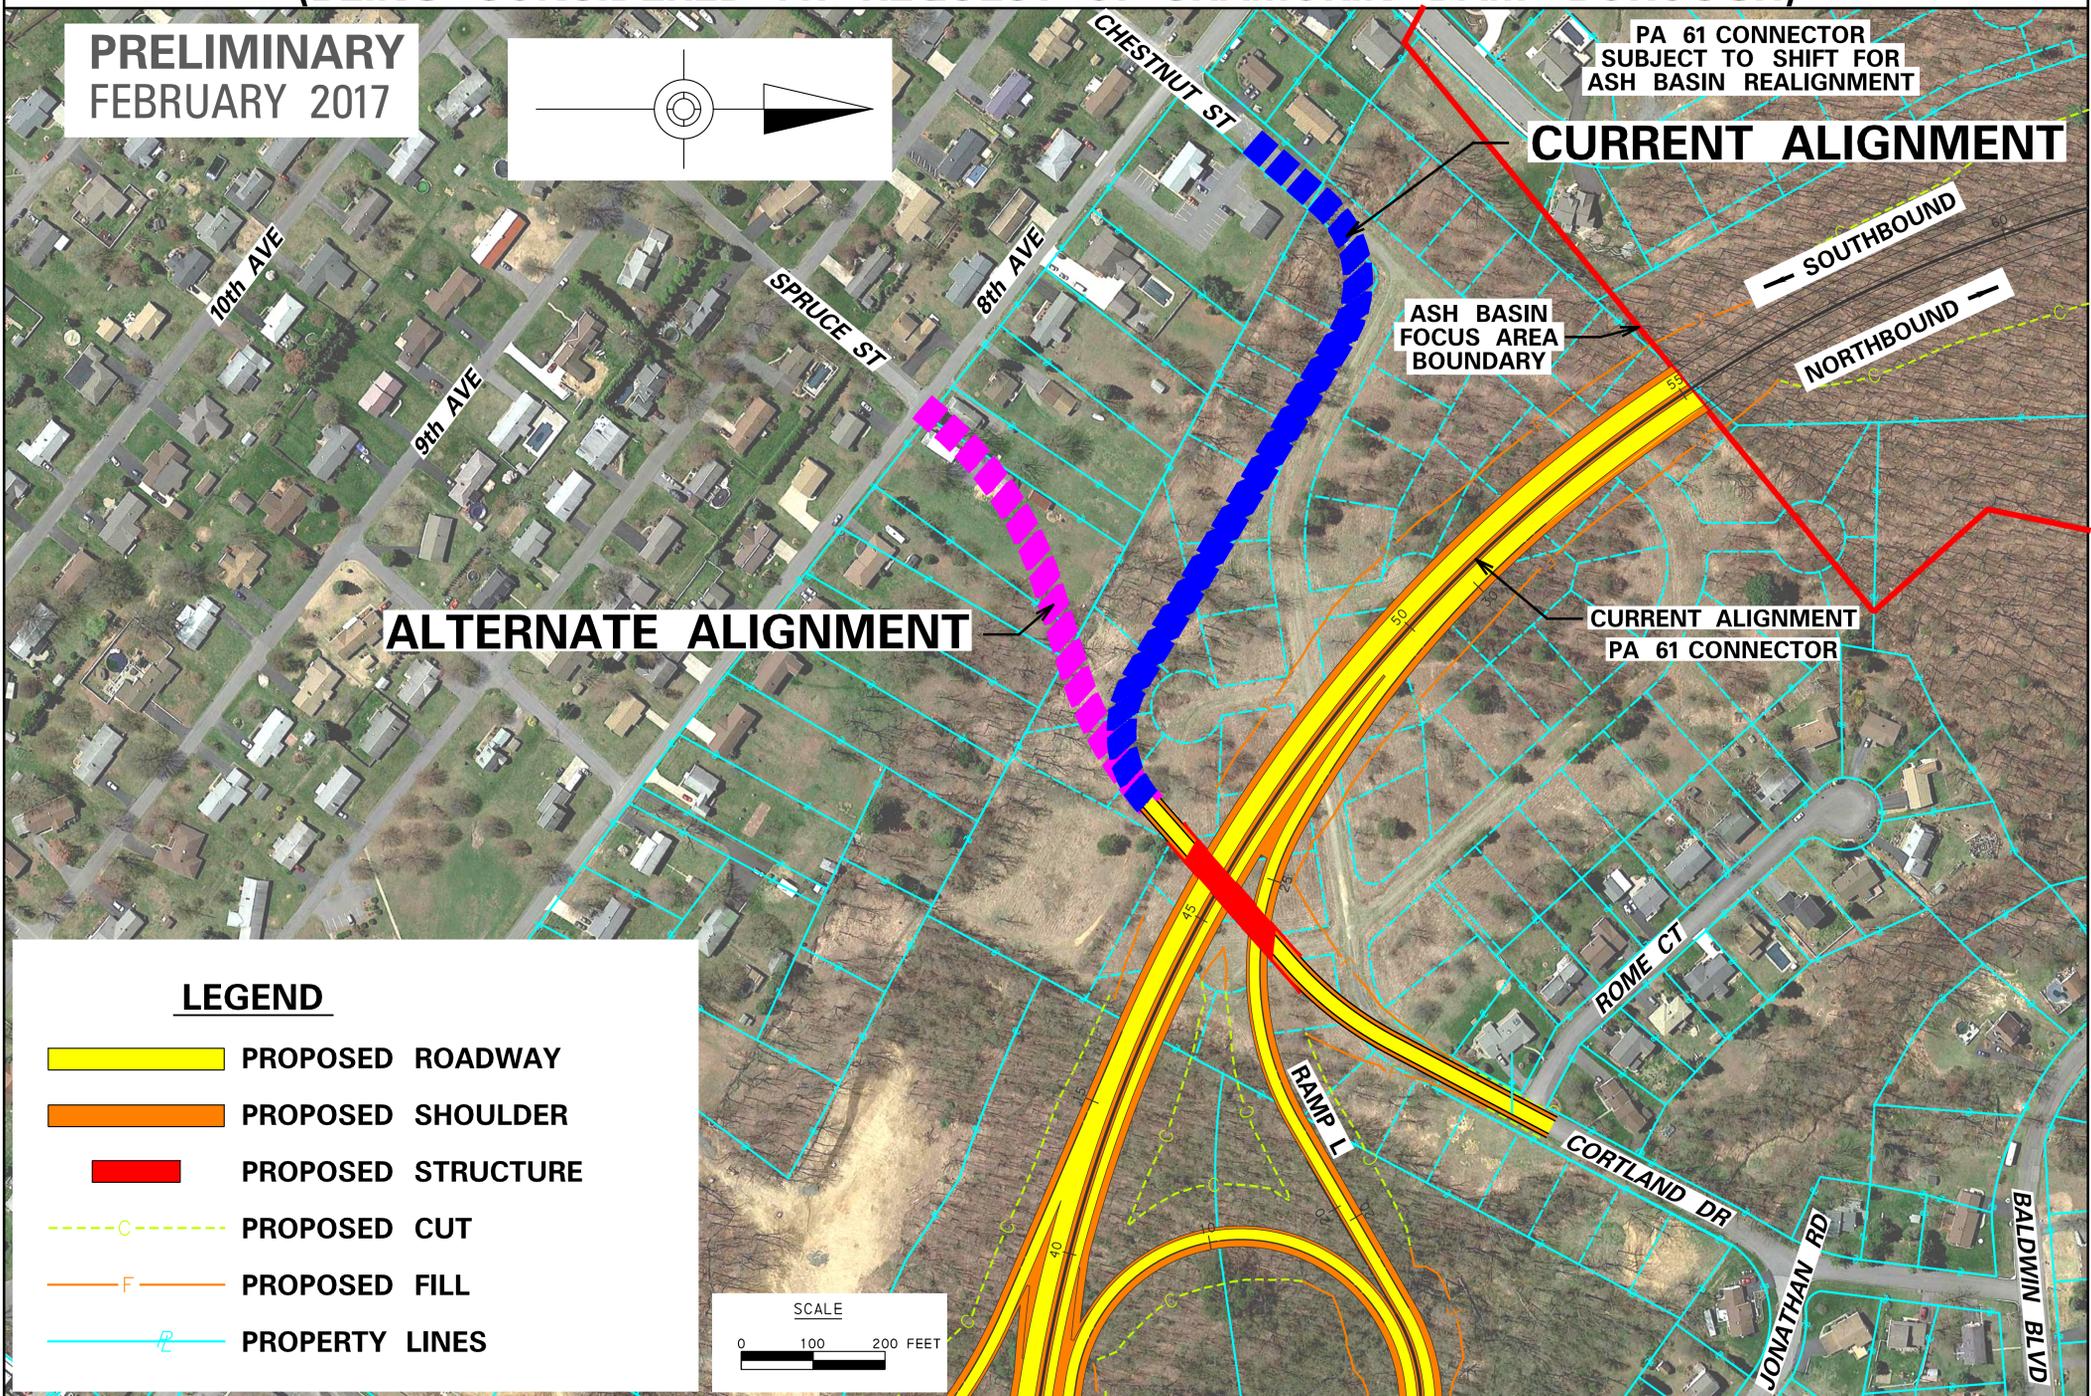


WHICH CORTLAND DRIVE CONNECTOR DO YOU PREFER AND WHY?


- - CURRENT ALIGNMENT CONNECTS TO CHESTNUT ST. (APPROVED IN FEIS)
- - ALTERNATE ALIGNMENT CONNECTS TO SPRUCE ST. (BEING CONSIDERED AT REQUEST OF SHAMOKIN DAM BOROUGH)

PRELIMINARY
FEBRUARY 2017

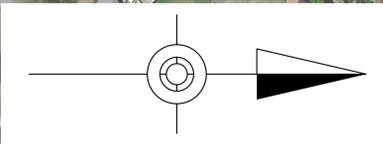


LEGEND

- PROPOSED ROADWAY
- PROPOSED SHOULDER
- PROPOSED STRUCTURE
- PROPOSED CUT
- PROPOSED FILL
- PROPERTY LINES

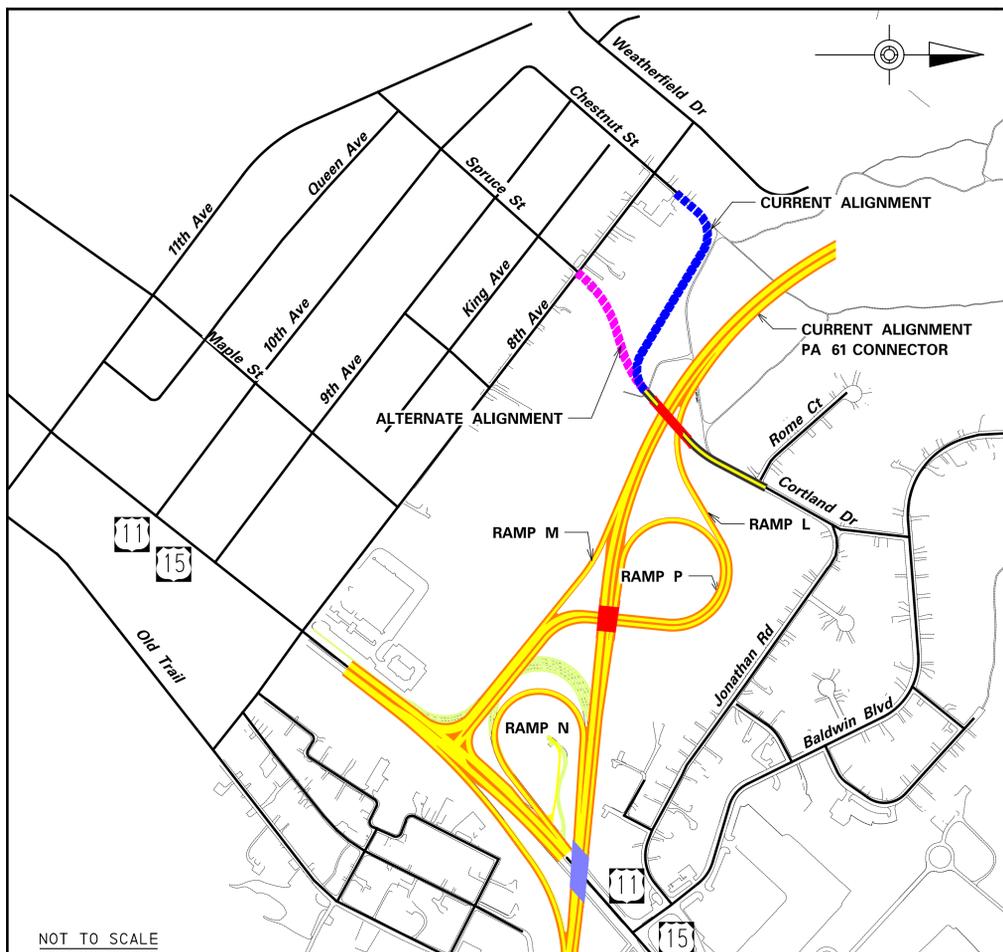

SHAMOKIN DAM BOROUGH LOCATION MAP

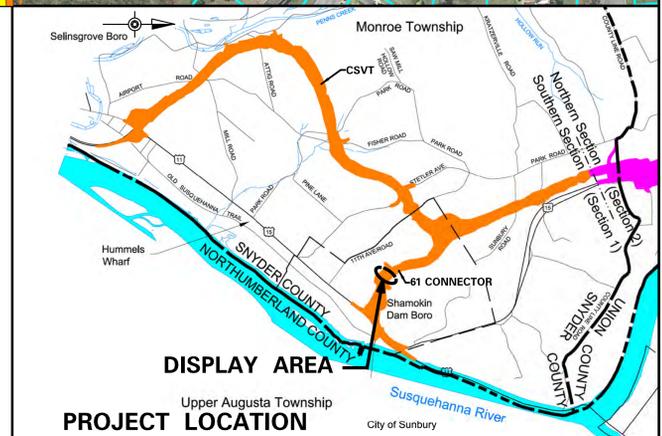

PRELIMINARY
FEBRUARY 2017

CORTLAND DRIVE CONNECTOR
S.R. 15, Section 088
Central Susquehanna Valley
Transportation Project
Southern Section
Snyder County

